


SECTION 16, 20 AND 21, TOWNSHIP 1 SOUTH, RANGE 66 WEST, 6TH PRINCIPAL MERIDIAN
 COUNTY OF ADAMS, STATE OF COLORADO

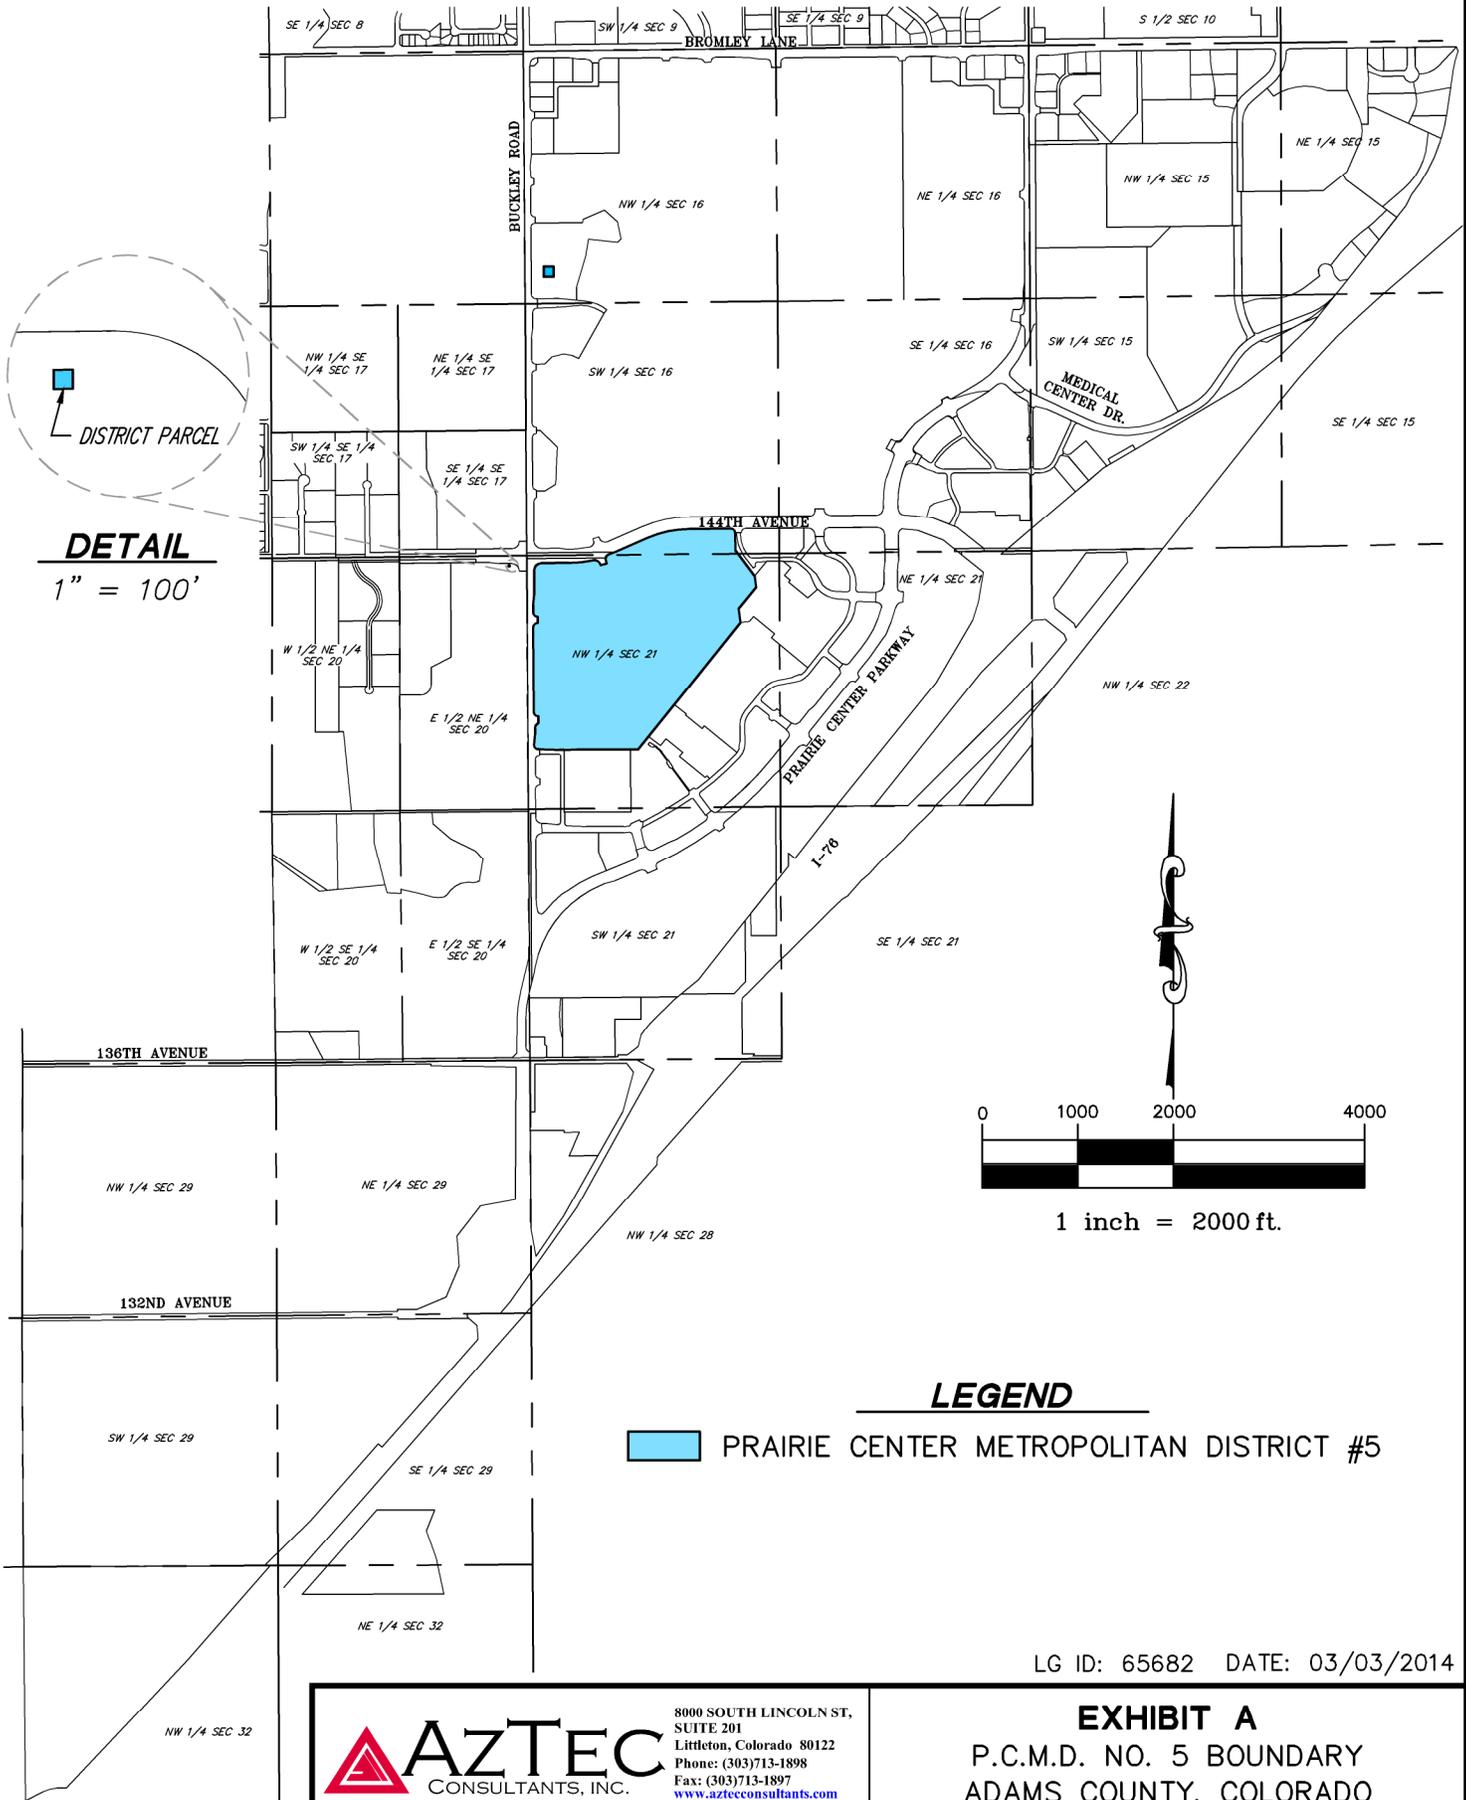

LEGEND

PRAIRIE CENTER METROPOLITAN DISTRICT #5

LG ID: 65682 DATE: 03/03/2014

AZTEC
 CONSULTANTS, INC.
 PCMD No. 5 - 2014.dwg

8000 SOUTH LINCOLN ST,
 SUITE 201
 Littleton, Colorado 80122
 Phone: (303)713-1898
 Fax: (303)713-1897
www.aztecconsultants.com

EXHIBIT A
 P.C.M.D. NO. 5 BOUNDARY
 ADAMS COUNTY, COLORADO